



Endless Celebrations. Effortlessly Beautiful.

Vibe Hotel Melbourne Docklands
443 Docklands Drive
Docklands, Victoria 3008 Australia
meet.docklands@vibehotels.com.au
vibehotels.com

vibe HOTELS



Endless Celebrations. Effortlessly Beautiful.

Event Packages for Every Occasion.

Contact us at meet.docklands@vibehotels.com.au or +61 3 8578 0000.

Welcome

Located in the heart of Melbourne's vibrant waterfront precinct, Vibe Hotel Melbourne Docklands is a contemporary, full-service hotel where business and lifestyle come together effortlessly. The hotel features 273 stylish guest rooms and suites, complemented by convenient onsite dining at Storehouse Docklands and a welcoming lobby bar ideal for informal meetings or post-event networking. Guests can also enjoy premium wellness facilities, including a rooftop pool with harbour views, a fitness centre, spa and steam room—providing the perfect balance of productivity, relaxation and comfort during every stay.

With seven versatile meeting and event spaces, Vibe Hotel Docklands caters to everything from intimate workshops and executive meetings to large-scale corporate conferences, gala dinners and award ceremonies. Each space is supported by modern AV technology, flexible layouts and tailored catering options designed to elevate every experience.

Our dedicated events team ensures every event runs smoothly from start to finish. With beautiful waterfront views, easy access to Melbourne's CBD, and a welcoming, professional atmosphere, we make every event effortless, memorable, and distinctly Vibe.



Our spaces

Sky Lounge and Sky 1 & 2 Boardrooms

Perched on Level 7 of Vibe Hotel Melbourne Docklands, with views across the hotel's pool and the iconic Bolte Bridge, the Sky Lounge combined with Sky 1 & 2 delivers a truly elevated event experience. This versatile, light-filled setting seamlessly adapts from polished boardroom meetings to relaxed social occasions and vibrant cocktail receptions, all framed by sweeping waterfront and city skyline vistas from the hotel's upper floors.

Bolte 1 & 2

Located on the lower level of Vibe Hotel Melbourne Docklands, Bolte 1 & 2 are versatile, light-filled meeting rooms designed for seamless, professional events. Ideal for small to mid-sized gatherings, presentations and training sessions, the spaces offer flexible configurations, integrated AV technology and dedicated on-site support to ensure a smooth and polished experience from start to finish.

Docklands 1, 2 & 3

Docklands 1, 2 & 3 combine to form a generous and adaptable event suite on the hotel's lower level, designed to accommodate a wide range of corporate and social functions. Individually, each room offers a bright and professional environment with flexible room layouts, built in AV technology and dedicated events support team.



Accommodation


With 273 versatile rooms, Vibe Hotel Melbourne Docklands offers modern, comfortable accommodation just steps from the waterfront and Melbourne's key attractions. The hotel features a variety of guest rooms and suites designed for flexibility and comfort, including king and double queen rooms, as well as harbour view and city view style suites. All rooms include modern amenities such as free Wi-Fi, air conditioning, smart TVs, tea-and-coffee facilities, in-room fridges, and floor-to-ceiling windows that capture city or waterfront views.

The hotel's convenient location ensures easy access to the Docklands precinct, Marvel Stadium, shopping, and dining. For a seamless experience, guests can enjoy on-site facilities including a rooftop pool, fitness centre, steam room, and the restaurant and bar — perfect for relaxing after a busy day of meetings or event activities.



Docklands 1, 2 and 3

Our space is your space

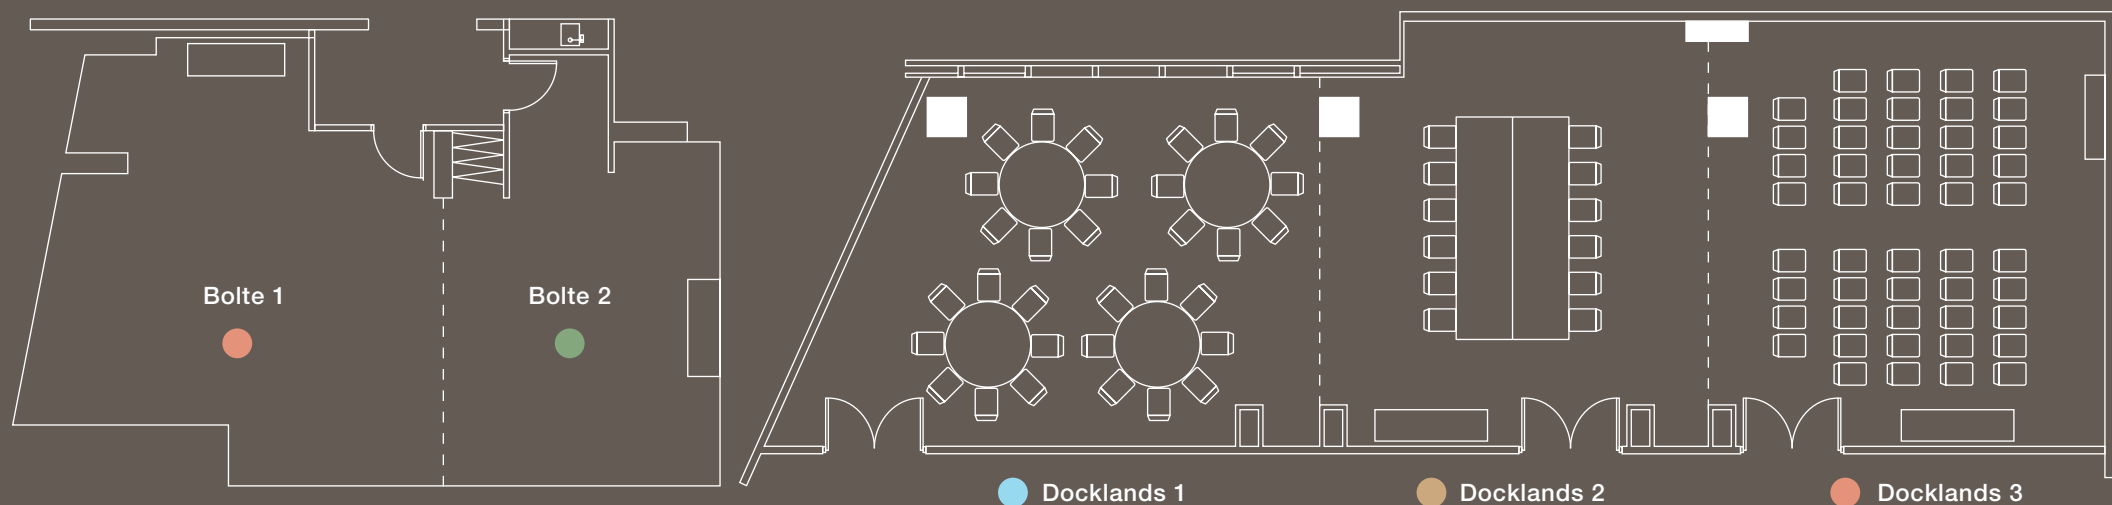


Floor plans not to scale

	Event space	Dimensions (LxWxH)	Area (sq. m)	Theatre	Classroom	Boardroom	U-Shape	Cocktail	Cabaret
	Bolte 1	7.8 x 7.5 x 3.3	52	30	18	14	15	30	24
	Bolte 2	5.7 x 4.9 x 3.3	33	18	12	12	–	18	16
	Bolte 1 & 2	12.9 x 7.5 x 3.3	85	57	30	26	27	57	48
	Docklands 1	10 x 6.6 x 3.8	54	52	21	14	15	52	32
	Docklands 2	6 x 7.6 x 3.8	50	44	18	14	15	44	24
	Docklands 3	8.5 x 7.6 x 3.8	53	48	18	18	19	48	32
	Docklands 1, 2 & 3	24.5 x 7.6 x 3.8	157	144	66	56	57	144	96



Sky Lounge + Sky 1 & 2

Our space is your space

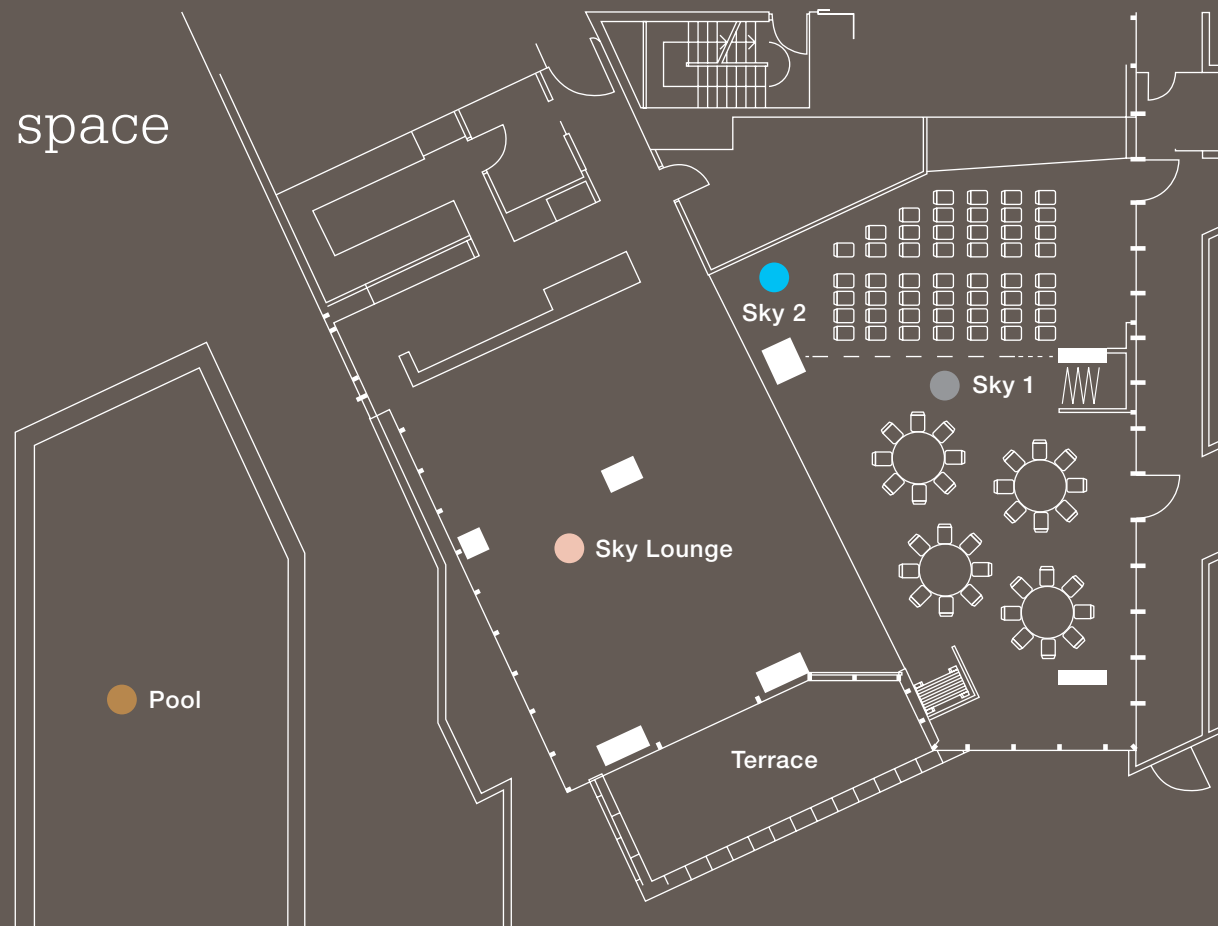

Floor plans not to scale

Event space	Dimensions (LxWxH)	Area (sq. m)	Theatre	Classroom	Boardroom	U-Shape	Cocktail	Cabaret
 Sky 1	8.3 x 6.7 x 2.4	66	50	24	14	15	50	32
 Sky 2	4.6 x 6.7 x 2.4	52	50	18	14	15	50	24
  Sky 1 & 2	12.9 x 6.7 x 2.4	118	50	42	20	21	50	48
   Sky Lounge + Sky 1 & 2	13.4 x 14.7 x 2.4	196.98	–	–	–	–	120	–
  Sky Lounge and Outdoor Pool Deck	–	243	–	–	–	–	200	–



Sky Lounge

Social packages

We are pleased to offer you more ways to meet, with a host of package options available for your next conference, event or meeting at Vibe Hotel Melbourne Docklands.

With a dedicated conference and events team, we can tailor a package to suit your needs, or for ease select our tailored day delegate packages.

Signature Feasting Experience

\$119 per person*

The corporate feast is designed to share with dishes being placed on the middle of a table to share. The menu features an assortment of flavours, catering to all tastes.

A three-hour standard beverage package is included.

Plated Seated Offering

\$129 per person*

The corporate feast is designed to share with dishes being placed on the middle of a table to share. The menu features an assortment of flavours, catering to all tastes.

A three-hour standard beverage package is included.

Grill & Gather Package

\$110 per person*

Enjoy a rooftop BBQ experience with a private chef stationed in our outdoor garden, preparing your choice of premium meats, fresh salads, and delicious sides. Perfect for gatherings, celebrations, or any occasion where good food and good company come together.

Shared Buffet Feast

\$79 per person*

Our shared buffet feast includes hot buffet stations with multiple mains and sides, salads and warm sides and a dessert selection station.

Little Legends Sky Lounge Party

\$59 per person*

Make birthdays and special milestones unforgettable with the ultimate kids' celebration at Sky Lounge! Selection of 2 mains, 2 sides and dessert and a selection of snacks - to be shared. Cinema experience with interactive games, and cookie or cupcake decorating and a dedicated party host to run games and keep the little legends & big legends laughing.

Cocktails & Canapés: The Perfect Pairing

\$79 per person*

Enjoy an interactive dining experience designed to impress. Guests will indulge in a curated selection of 2 cold and 3 hot canapés, served on passing trays, accompanied by a three-hour standard beverage package.

Canapé selection

\$53 per person*

Delight your guests with a curated canape experience, perfect for every celebration or corporate function. Enjoy a selection of 4 hot and 2 cold canapes throughout the event

**Minimum guests apply.*



Pool Bar

Enhancements


Upgrade Options

- *Premium Refreshment – Upgrade From + \$4 per person*
- *Post-Event Networking Drinks Package – From \$20 per person*
- *Barista Coffee Upgrade – Additional \$10 per person*
- *Healthy Snack Break – Additional \$5 per person*
- *Dessert Break Upgrade – Additional \$6 per person*
- *Cheese Platter – Additional \$6 per person*
- *Charcuterie Platter – Additional \$10 per person*
- *Lolly Bar – Additional \$7 per person*
- *Live Chef Station – From \$12 per person Includes:*
 - *Gourmet Slider Bar – a selection of mini burgers with creative toppings*
 - *Fresh Oyster Bar – shucked to order, served with classic accompaniments*
 - *Premium Meat Carvery – tender cuts carved by our chefs*
 - *BBQ Stand – with a variety of gourmet sauces and toppings*
 - *Pasta & Parmesan Wheel – creamy pasta tossed in a wheel of Parmesan*
 - *Decadent Cannoli Station – freshly filled, bite-sized cannoli*
 - *Creamy Risotto Station – cooked to perfection in front of you*

Beverage Additions

- *1 hour for \$32 per person*
- *2 hours for \$40 per person*
- *3 hours for \$48 per person*
- *4 hours for \$54 per person*
- *Add house spirits for \$7 per person*

Gluten Free (GF) Dairy Free (DF) Vegetarian (V) Vegan (VG) Egg Free (EF) options available on request. If you have any dietary requirements or food allergies/intolerances, please let our team members know in order to meet your dietary needs. All care is taken to meet your dietary requests however, we cannot guarantee that food allergies will not be transferred through accidental cross-contamination. Menus are indicative only and are subject to change.

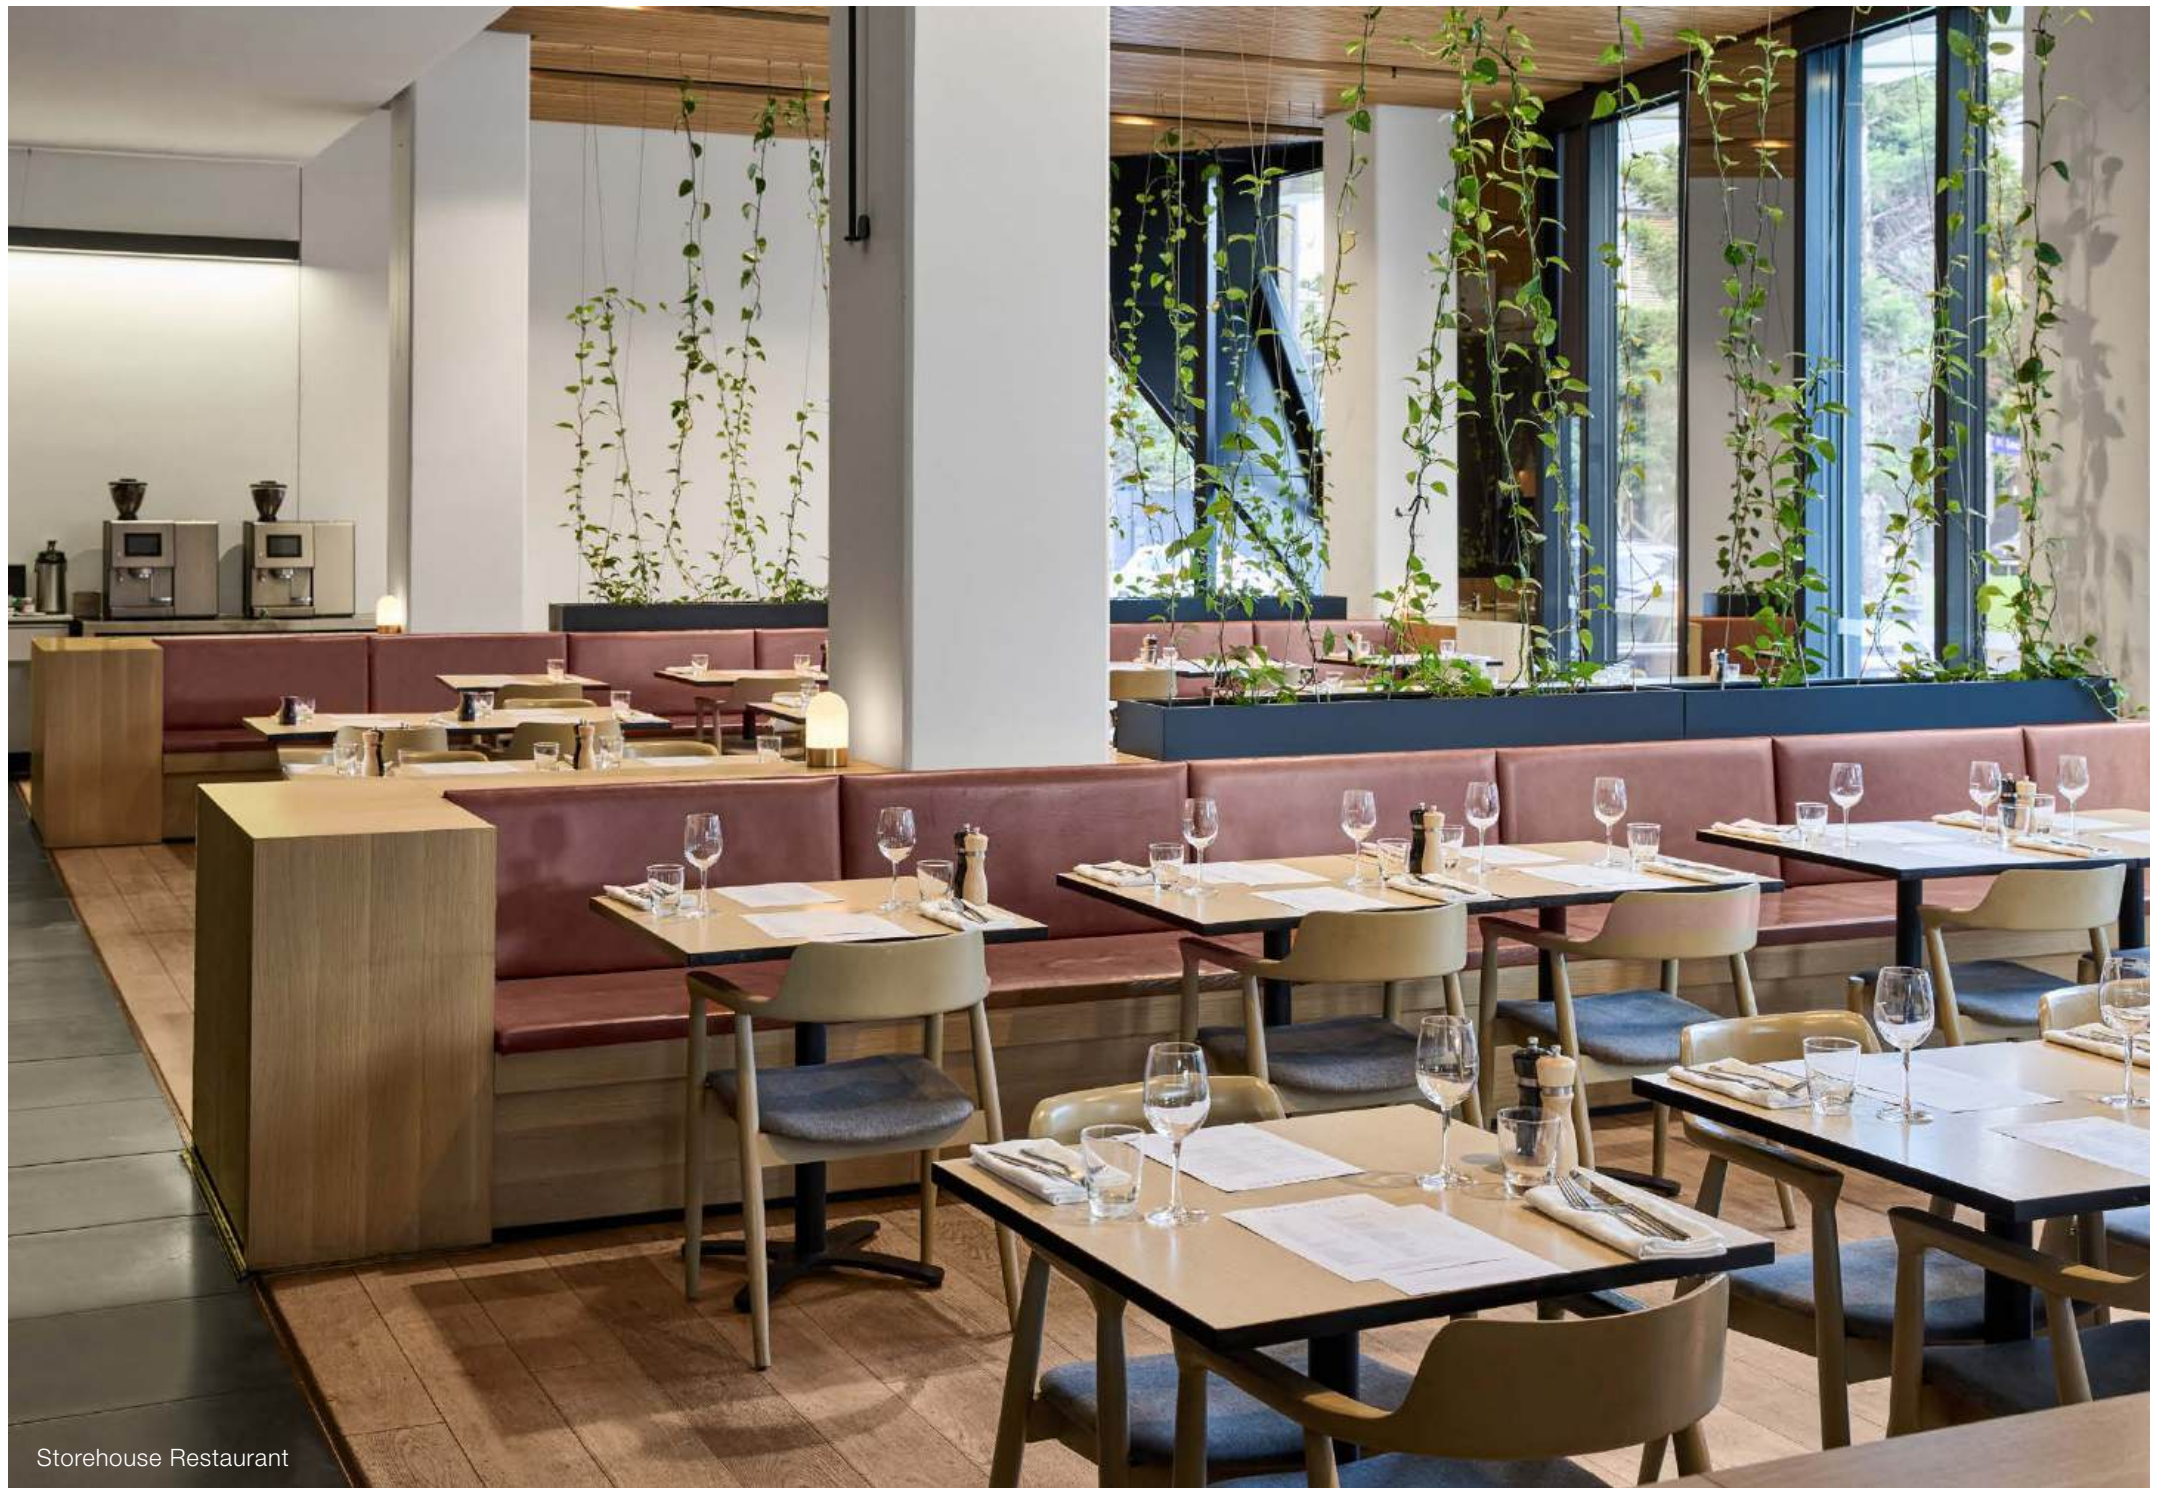

Storehouse Restaurant


Taste the locale

STOREHOUSE

Storehouse Docklands is located on the ground floor of the hotel and is open for all day dining including a room service menu for in-house guests.

Storehouse celebrates the finest local produce and offers a social space to relax and recharge after a day of meetings or sightseeing.

Offering an inspiring seasonal menu, it's the perfect venue to hold private events or casual meetings.

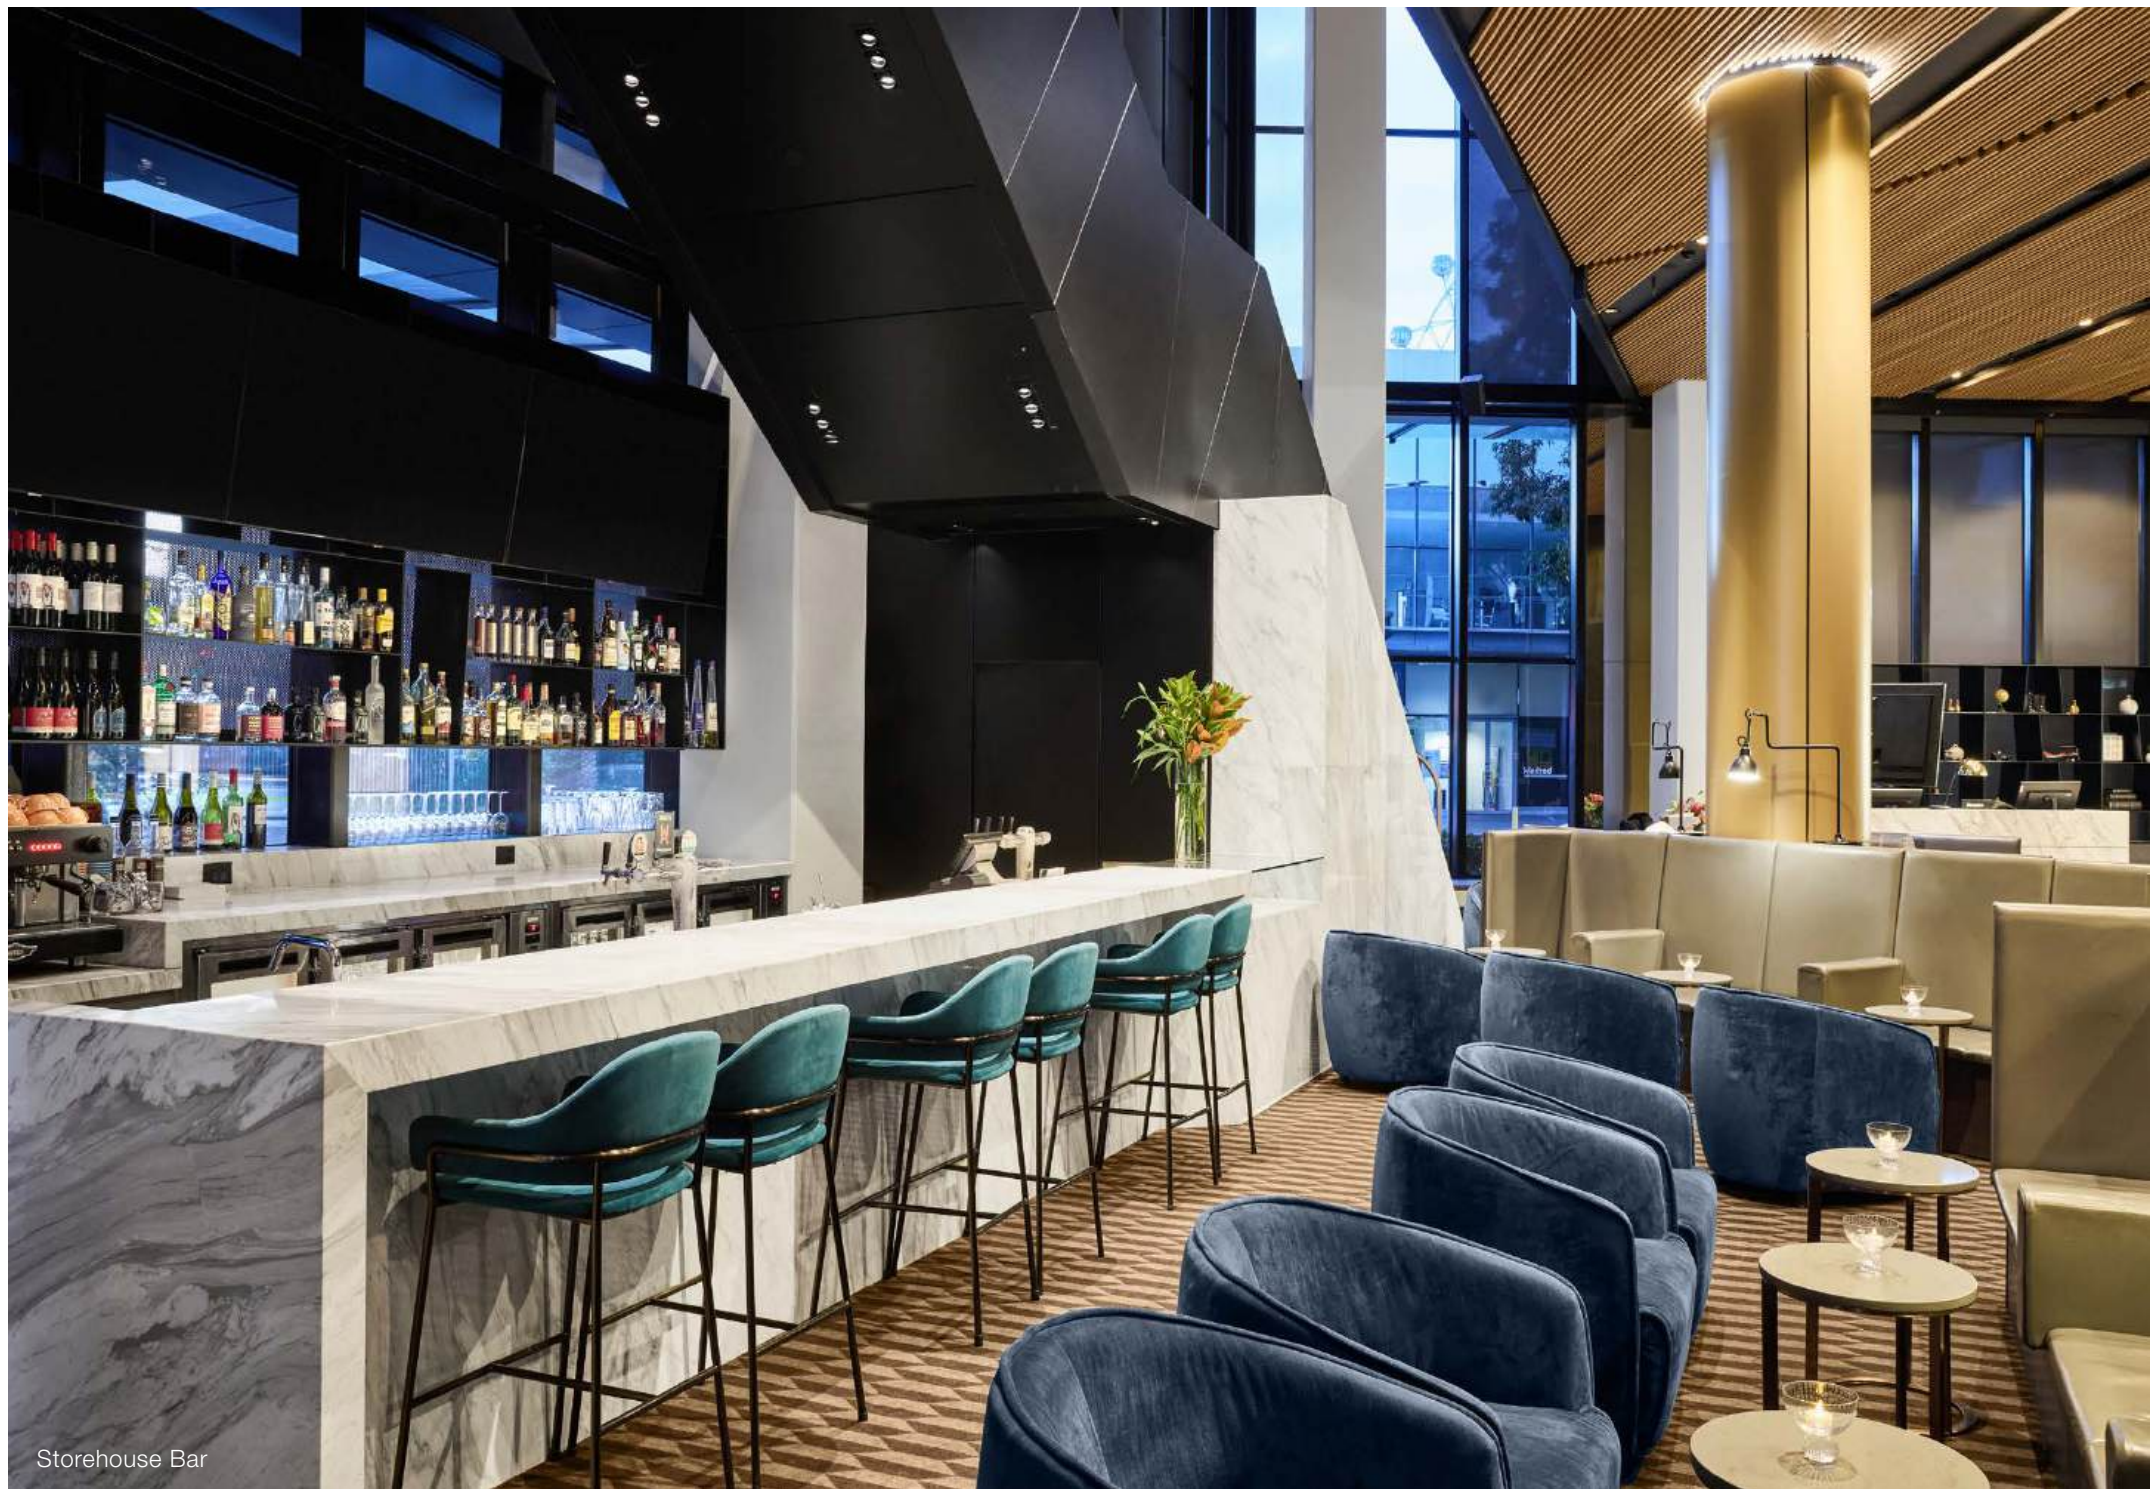

Storehouse Bar

Connect your way

We have the finer points of your event covered from digital signage throughout the venue to a range of extras including event recording and video streaming so your guests can come together to meet, connect and relax.

Whether taking care of business, gathering informally to network, or staying connected with our complimentary WiFi you can create your hub of activity and inspiration with us.

Each conference room includes 1x flip chart (pad and markers) and 1x whiteboard.

Audio visual and staging*

Audio Equipment	Conference Aids
Standard lectern	Additional whiteboard
Full PA system	Additional flip chart
Additional microphone*	
Data Projector Equipment	Conference Call Equipment
LCD data projector and screen with laser pointer and built-in speakers	Polycom (multi-call conference capability for up to 14 callers)**
Laptop	

Vibe Docklands works closely with Encore for any Audio Visual requirements.

All AV is subject to costs, upon quotation AV costs will be shared.

** For any microphone equipment a full PA system is required.*

*** External calls will incur additional charges.*

Note: all prices on application. AV equipment hired externally are subject to change and may incur set-up and technician fees.



Vibe discovery



Getting there

Car Parking

Our car park is located on 88 Pearl River Road at \$15 per car, per day. It is 300m away from the hotel, please see the hotel reception on your arrival at the hotel for direction. Coach parking available on request.

Conference Concierge

Services include:

- Transportation
- Golf bookings
- Dinner reservations
- Local area information
- Floral arrangements
- Audio visual arrangements
- Team building arrangements

Loading Dock & Deliveries

Our loading dock is located on 16 Pearl River Road. Please coordinate with your Vibe Host for specific instructions.

Events with Benefits

Book your next event with TFE Hotels and enjoy a host of reward options for both the company and for the booker.

Register today for Events with Benefits and experience all the benefits our hotels have to offer.

For more information email meet@tfehotels.com or visit TFEhotels.com/eventswithbenefits

Vibe Fit

Fitness Facilities

Guest health and wellbeing are a priority at Vibe Hotels. Our fitness facilities include:

- Outdoor 25m heated rooftop pool and spa
- 24-hour fitness centre
- Steam room

